

ORDINANCE NO. BG2018 – 35

ORDINANCE CLOSING A PUBLIC RIGHT-OF-WAY

ORDINANCE APPROVING THE CLOSING OF A  
PORTION OF CHESTNUT STREET RIGHT-OF-  
WAY LOCATED BETWEEN US-31W BYPASS  
AND BARREN RIVER

WHEREAS, pursuant to applicable state statutes, the City-County Planning Commission of Warren County, Kentucky conducted a public hearing in City Hall on July 5, 2018 regarding the closing of a portion of Chestnut Street right-of-way located between US 31-W Bypass and Barren River; and,

WHEREAS, with ten (10) members present and by unanimous vote, the City-County Planning Commission recommends the closing of 6,396.79 square feet of a portion of Chestnut Street right-of-way located between US-31W Bypass and Barren River, which is more particularly described on the attached map; and,

WHEREAS, the adjoining property owner has given written notarized consent, a copy of which is attached.

NOW, THEREFORE, BE IT ORDAINED by the City of Bowling Green, Kentucky as follows:

1. The closing of a portion of Chestnut Street right-of-way located between US-31W Bypass and Barren River, which is more particularly described on the attached map and incorporated herein as if copied in full, is hereby permanently closed.

2. This ordinance shall be recorded in the Office of the Warren County Clerk.

3. The property owner shall pay all costs incurred in the closing of the rights-of-way.

4. All prior Municipal Orders or Ordinances or parts of any Municipal Order or Ordinance in conflict herewith are hereby repealed.

5. This ordinance is adopted pursuant to KRS 83A.060 in that it was introduced on

August 7 2018, and given final reading on August 21, 2018,

**BG2018-35**

(Ordinance No. BG2018 – 35)


and said ordinance shall be in full force and effect upon signature, recordation and publication in summary pursuant to KRS Chapter 424.

ADOPTED: August 21, 2018

APPROVED: Bruce Wilkins  
Mayor, Chairman of Board of Commissioners


ATTEST: Katy Shafer Ward  
City Clerk

SPONSORED BY: Jeffery B. Meisel, City Manager, 07/23/2018, 3:00 p.m.

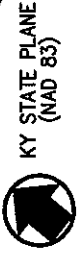

**CURVE TABLE**

CURVE	DELTA ANGLE	RADIUS	TANGENT	LENGTH	CHORD
C1	1°01'11"	2821.16'	25.11'	50.21'	N 43°01'50" W 50.21'

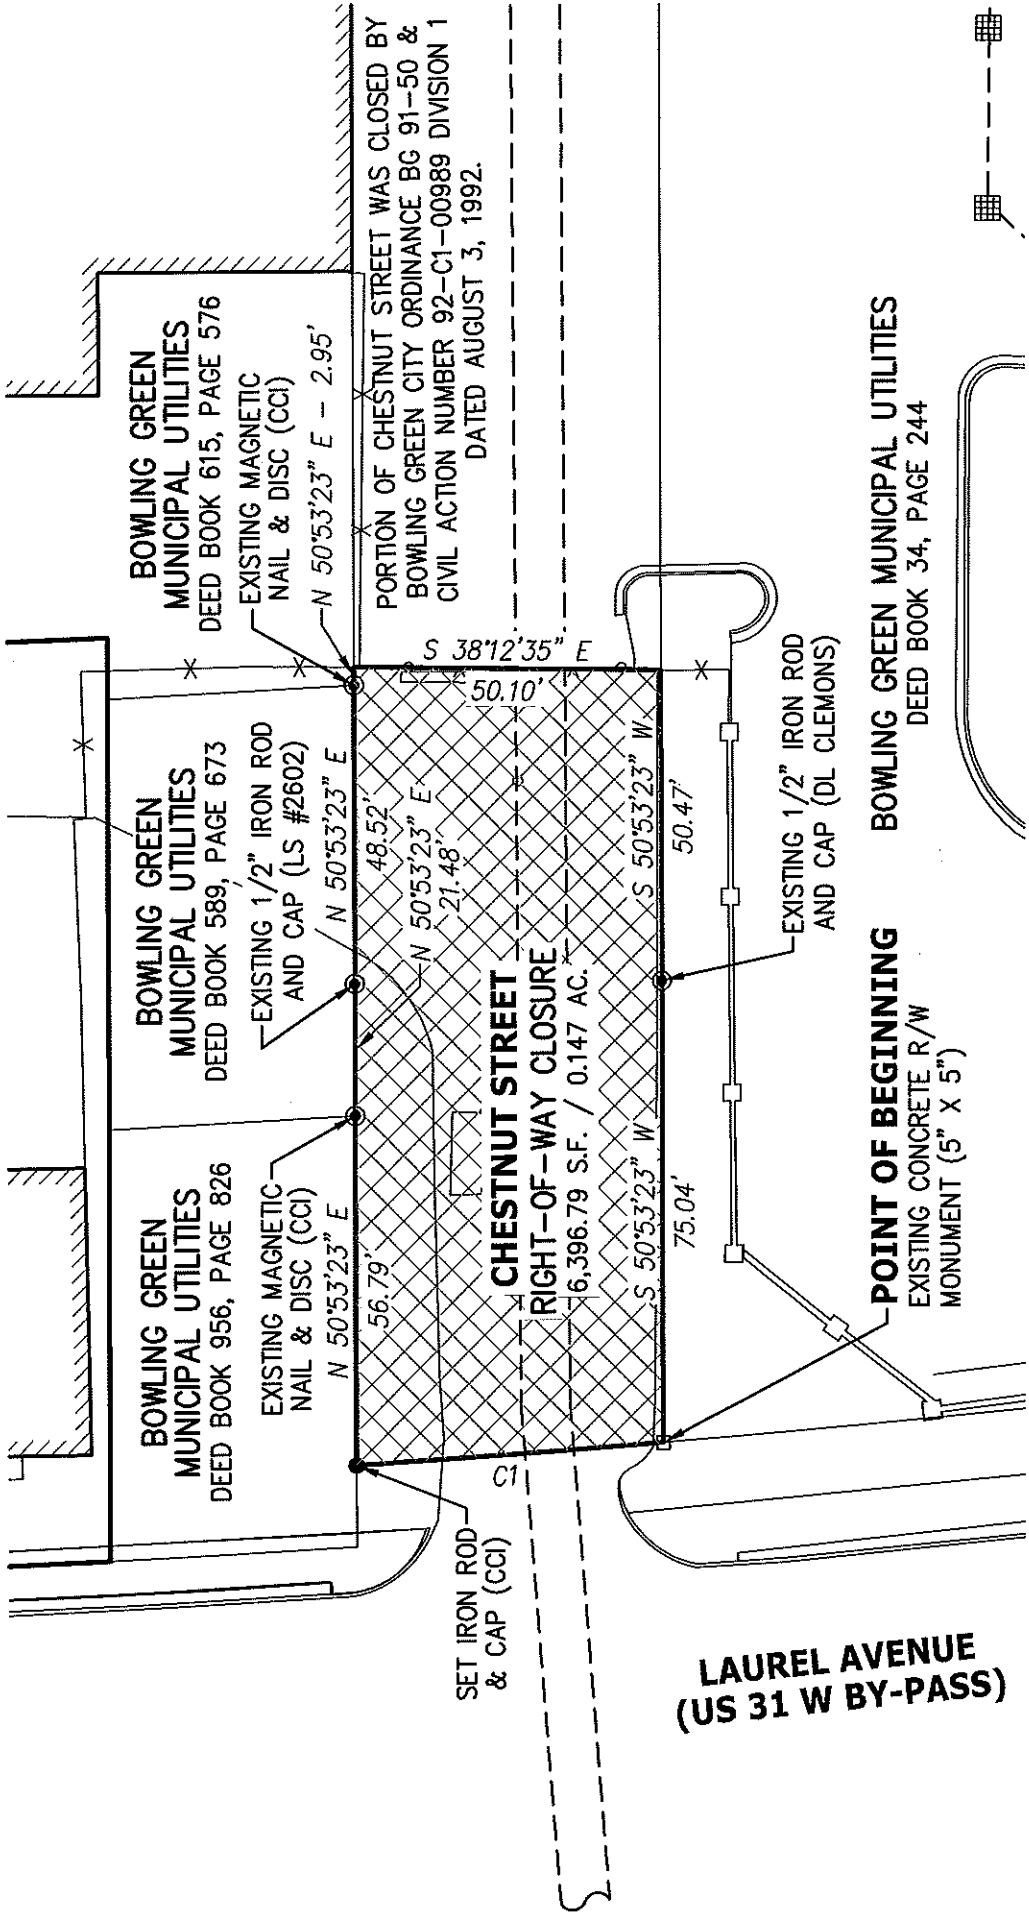

DRAWN BY	JDW
CHECKED BY	RGL
DATE	6/20/2018
SCALE	1"=30'
CCI PROJ. NO.	00863-0004

**CANNON & CANNON INC**  
CONSULTING ENGINEERS - FIELD SURVEYORS

8550 Kingston Pike  
Knoxville, TN 37919

TEL 865.670.9555  
WWW.CANNON-CANNON.COM

**EXHIBIT "A-1"**  
**CHESTNUT STREET RIGHT-OF-WAY CLOSURE**  
DISTRICT 5, BOWLING GREEN, KY 42101  
WARREN COUNTY, KENTUCKY